


目地部詳細図

(縮尺 1/5) 単位mm



電柱よけ施工図

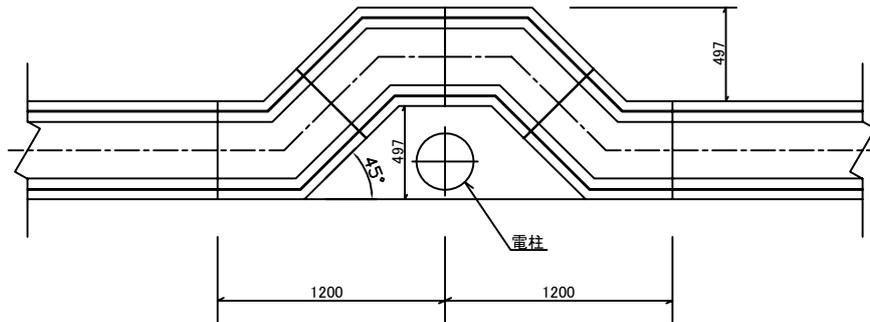

規格表

種類	呼び名	寸 法 (mm)															参考重量 (kg)	
		A	B	a	b	c	d	d'	e	f	h	t	t'	r	L	ø1		ø2
側溝	250	460	405	250	230	250	45	55	65	65	30	90	120	50	351	446	256	107
	300 A	520	465	300	280	300	50	55	70	70	30	95	140	50	351	459	243	136
	300 B	520	565	300	270	400	50	55	70	70	40	95	140	50	351	459	243	158
	300 C	520	675	300	260	500	50	55	80	80	40	95	140	50	351	459	243	194
	400 A	630	580	400	370	400	55	55	70	70	40	110	140	50	351	481	221	176
	400 B	630	690	400	360	500	55	55	80	80	40	110	140	50	351	481	221	213
	500 A	750	705	500	460	500	60	60	80	80	40	125	155	50	351	506	196	239
	500 B	750	815	500	450	600	60	60	90	90	40	125	175	50	351	506	196	292